




PR: 2
0.010 00

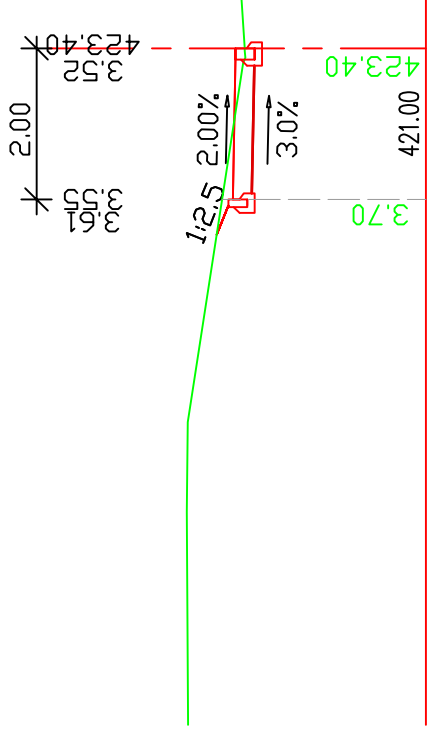


PR: 5
0.040 00

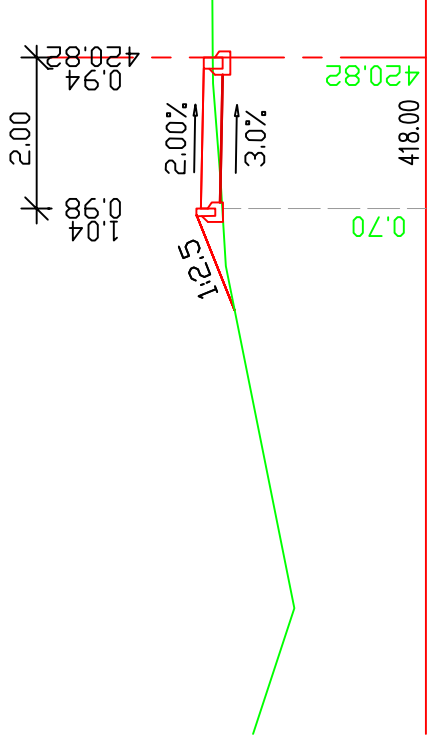


PR: 10
0.090 00

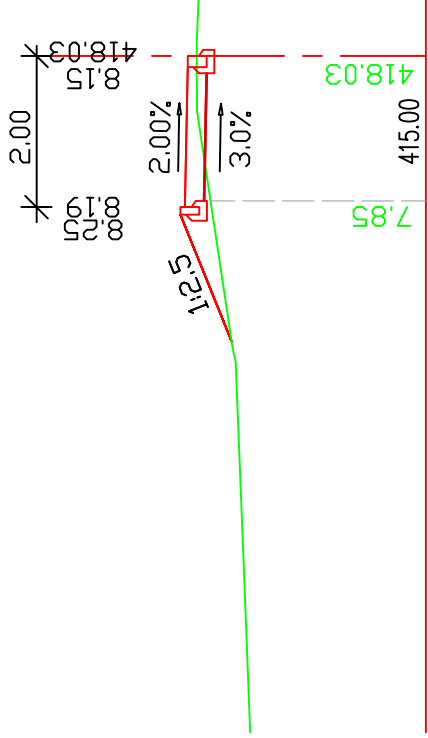


PR: 13
0.120 00

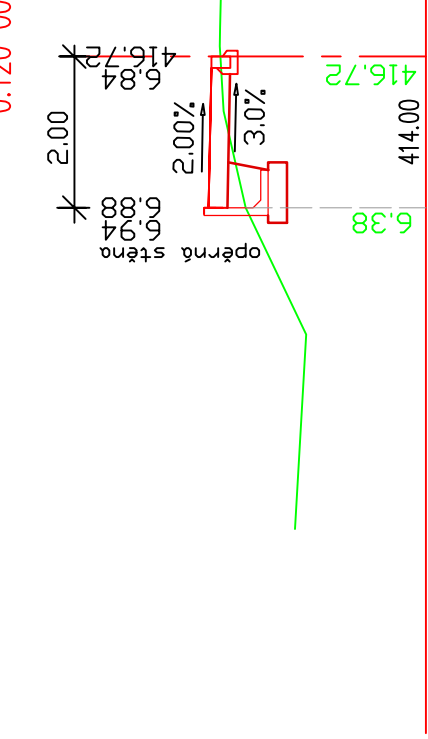


PR: 16
0.150 00

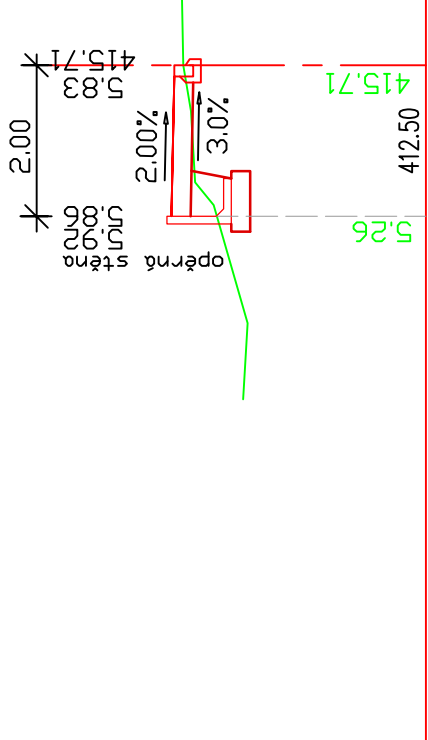


PR: 3
0.020 00

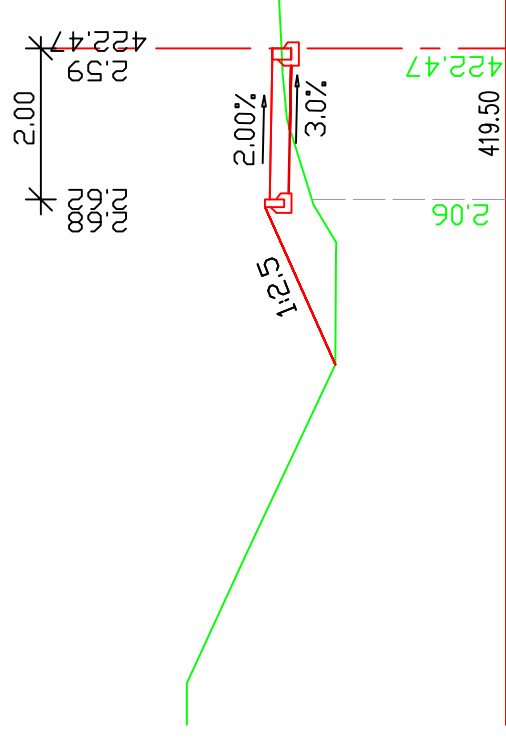


PR: 6
0.050 00

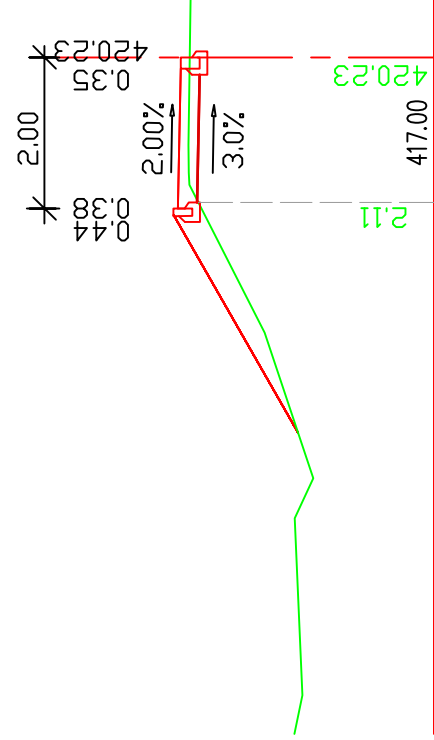


PR: 11
0.100 00

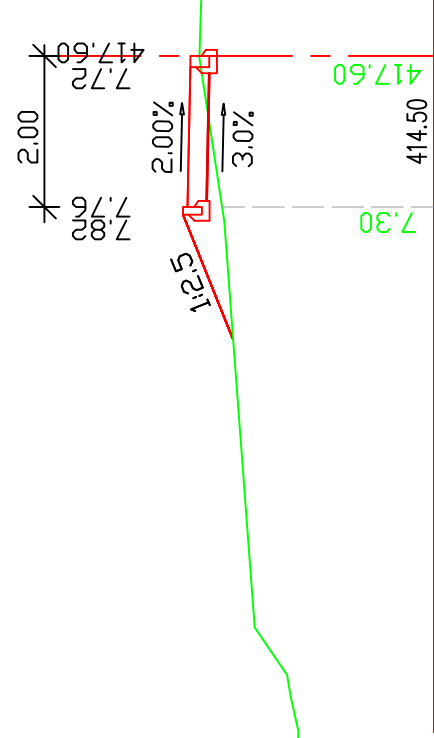


PR: 14
0.130 00

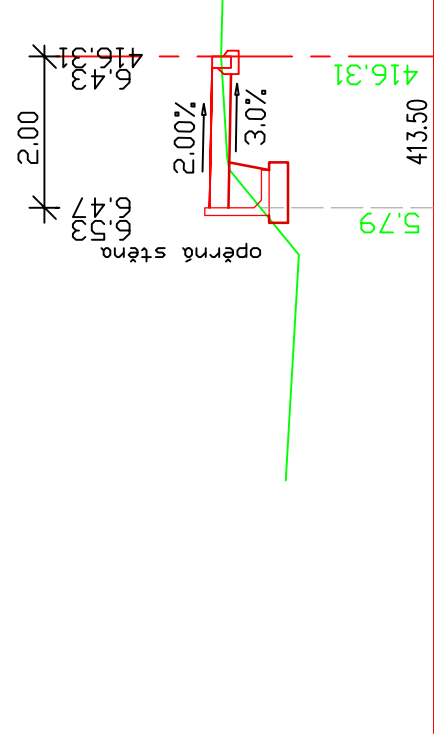


PR: 17
0.160 00

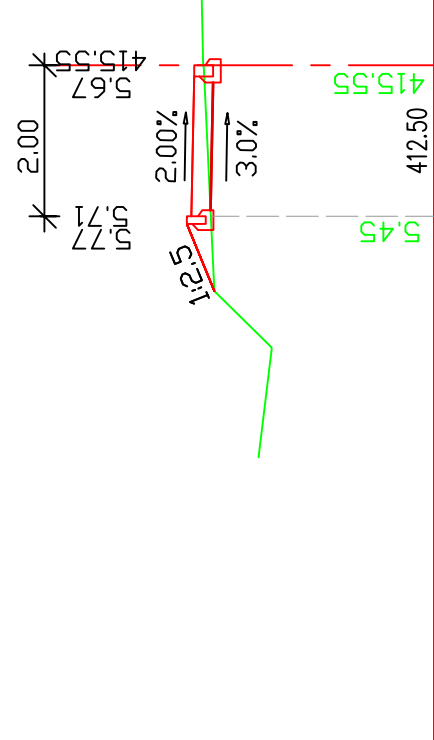


PR: 4
0.030 00

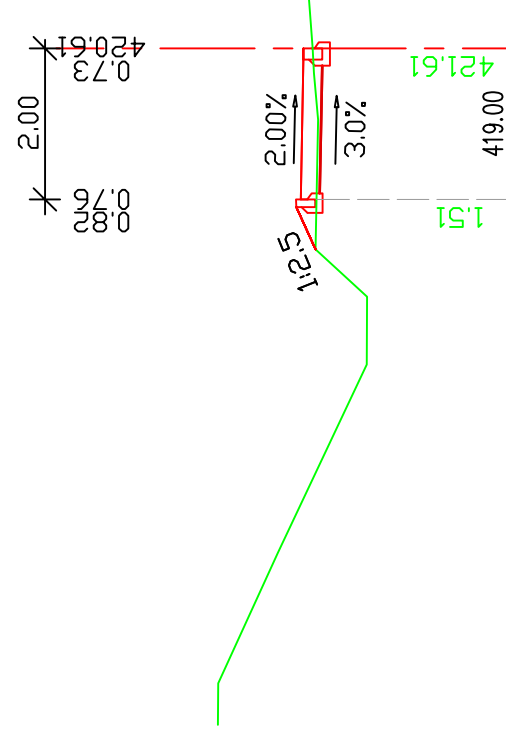


PR: 9
0.080 00

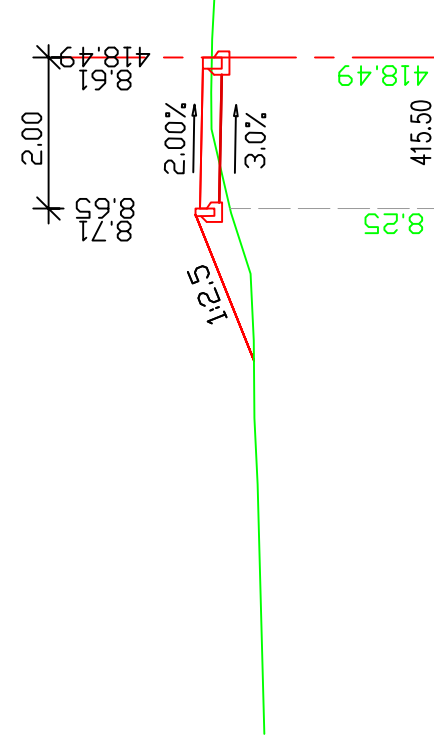

PR: 12
0.110 00

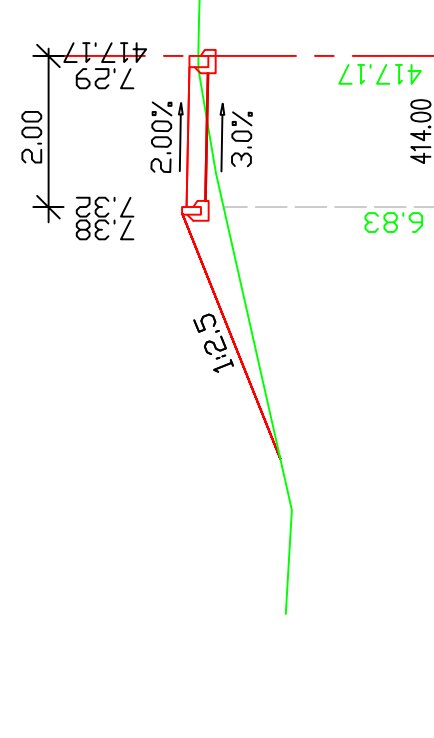

PR: 15
0.140 00

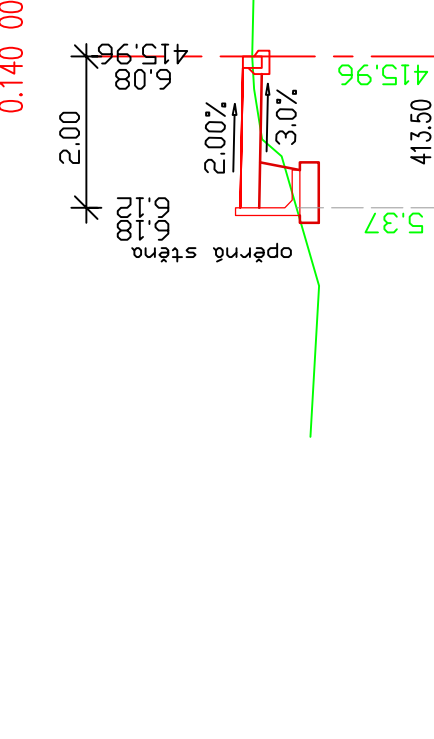

ING. MARTINA PAVLIKOVÁ SLOVANSKÉ ÚDOJÍ 313/71, PLZEŇ 31800, IČ: 88204154, EMAIL: PAVLIKOVA.PROJECT@GMAIL.COM		VYPRACOVAL: ING. M. PAVLIKOVÁ	
ZODP. PROJEKTANT: ING. M. PAVLIKOVÁ	KONTROLOVAL: ING. M. PAVLIKOVÁ	VYPRACOVAL: ING. M. PAVLIKOVÁ	
KRAJ: PLZEŇSKÝ	KAT. ÚZEMÍ: Brod u Stříbra 612669	ČÍSLO ZAKÁZKY:	
OBJEDNATEL: Město Kladruby, náměstí Republiky 89, 349 61 Kladruby	DATUM: 02/2020		
AKCE:	ÚČEL: SPOLEČNÉ POVOLENÍ STAVBY		
CHODNÍK PRO PĚŠÍ BROD U STŘÍBRA			
ČÍSLO ZAKÁZKY:			
MĚŘÍTKO: 1:100			
NÁZEV VÝKRESU: CHARAKTERISTICKÉ PŘÍČNÉ ŘEZY			ČÍSLO PÁŘE:
SO 110 CHODNÍK PRO PĚŠÍ			D.1.1.2.d)